


# OPTION "A" WOODLAWN LOT 1

SCALE: 1/4" = 1'-0"  
 FIRST FLOOR AREA = 2218 SF.  
 SECOND FLOOR AREA = 2722 SF.  
 GARAGE AREA = 693 SF.  
 TOTAL AREA = 4940 SF.

# WOODLAWN LOT 2

SCALE: 1/4" = 1'-0"

FIRST FLOOR AREA = 2283 SF.  
 SECOND FLOOR AREA = 2828 SF.  
 TOTAL HEATED AREA = 5111 SF.  
 GARAGE AREA = 683 SF.

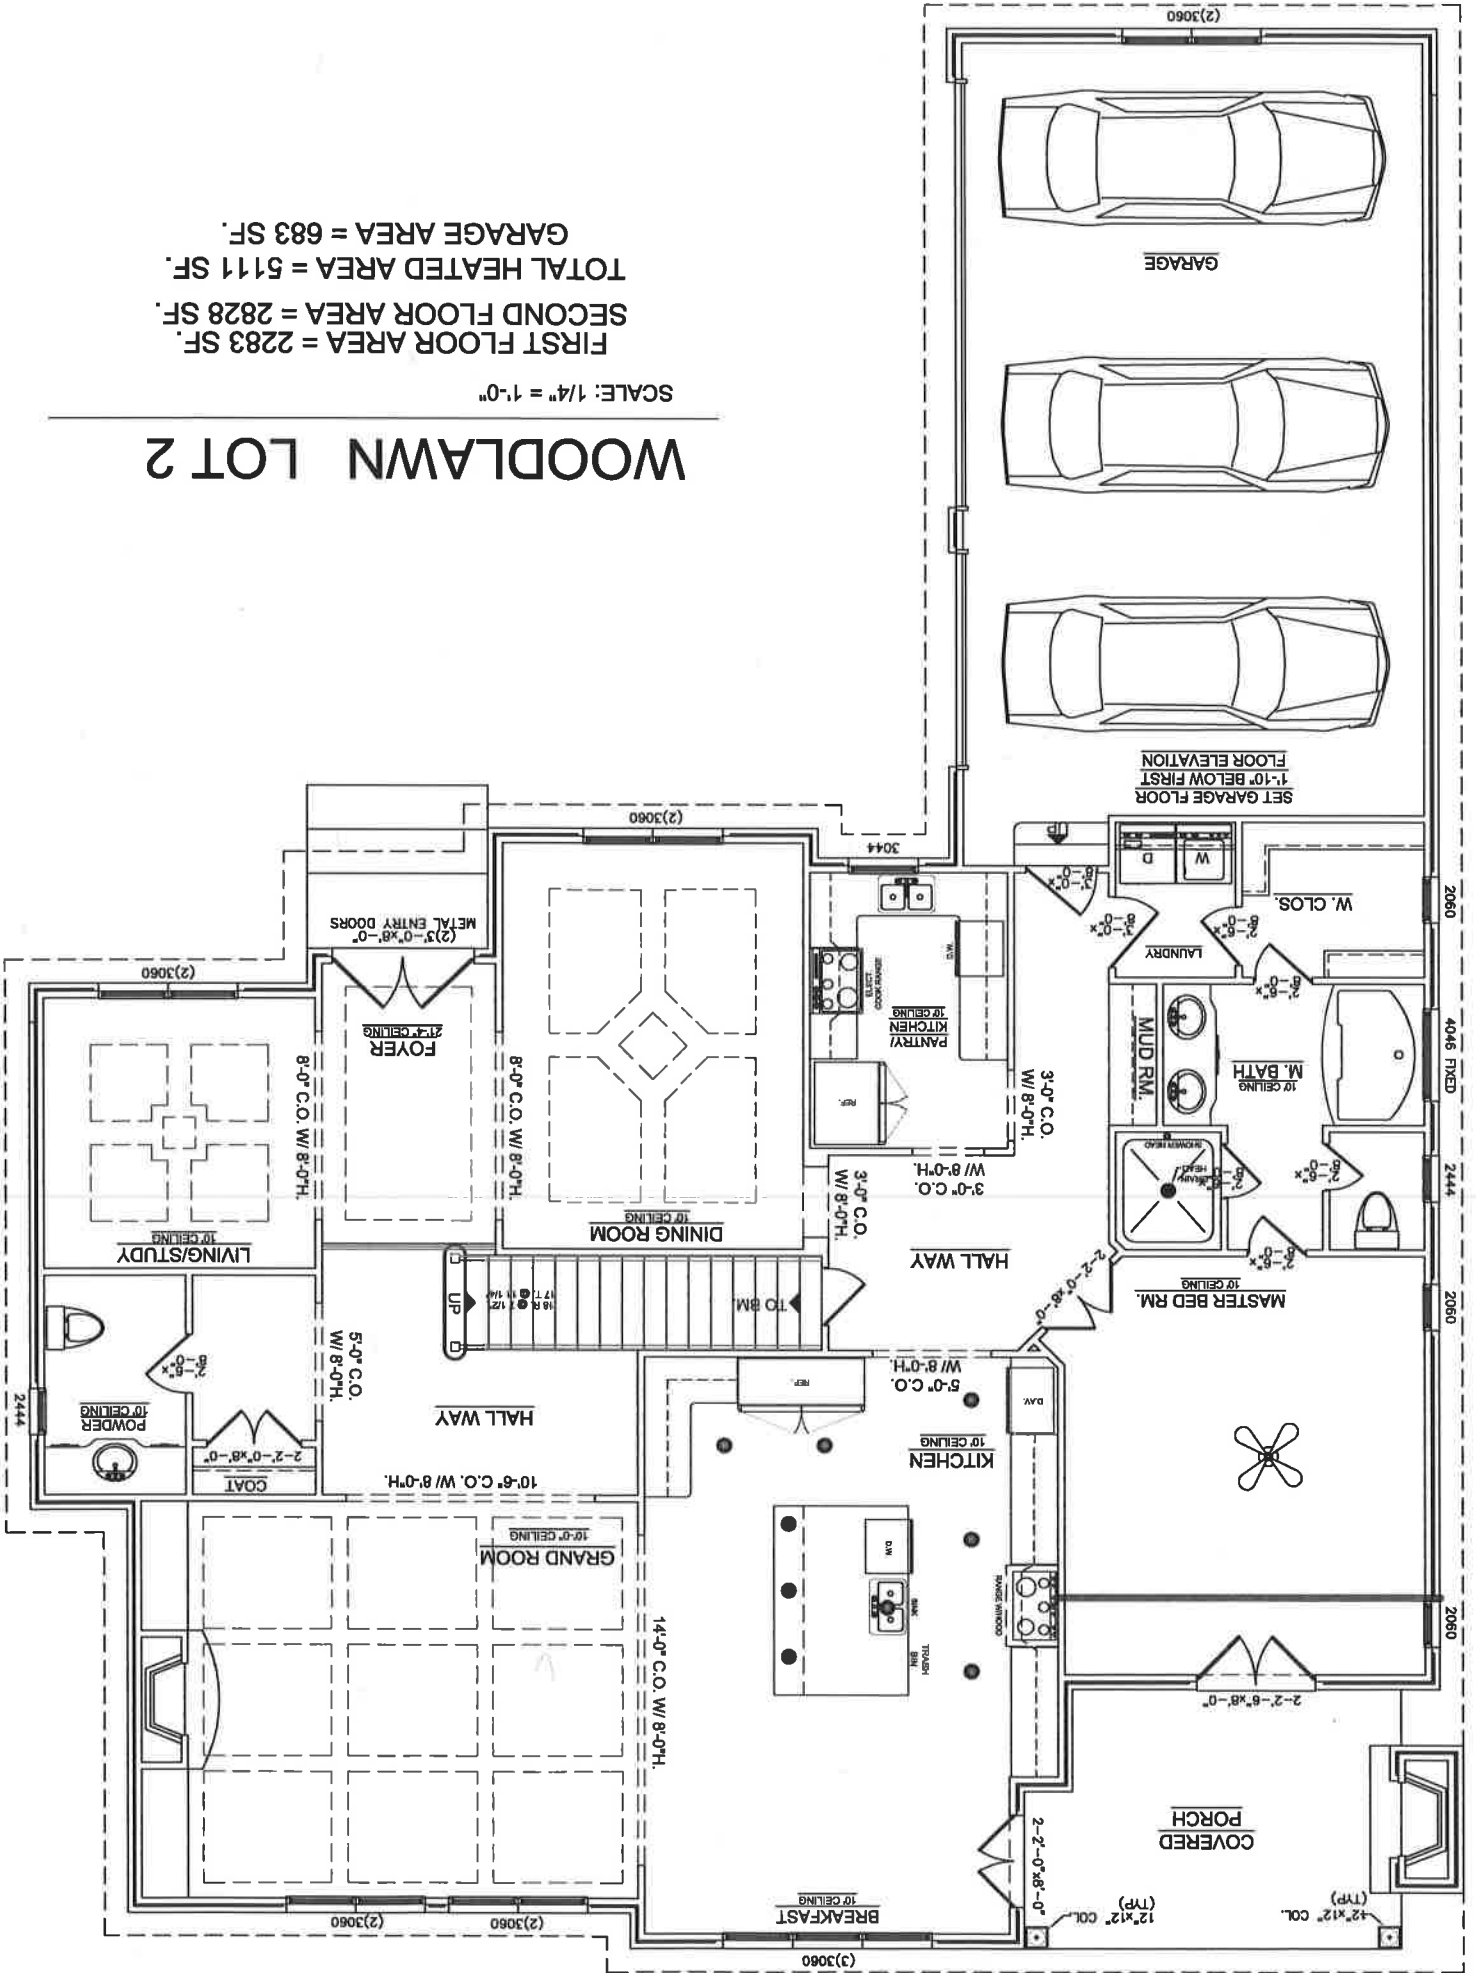

SCALE: 1/4" = 1'-0"  
 FIRST FLOOR AREA = 2283 SF.  
 SECOND FLOOR AREA = 2828 SF.  
 TOTAL HEATED AREA = 5111 SF.  
 GARAGE AREA = 683 SF.

# WOODLAWN LOT 2

