


# WOODLAWN LOT 3

SCALE: 1/4" = 1'-0"


FIRST FLOOR AREA = 2440 SF.  
 GARAGE AREA = 650 SF.  
 COVER PORCH AREA = 174 SF.

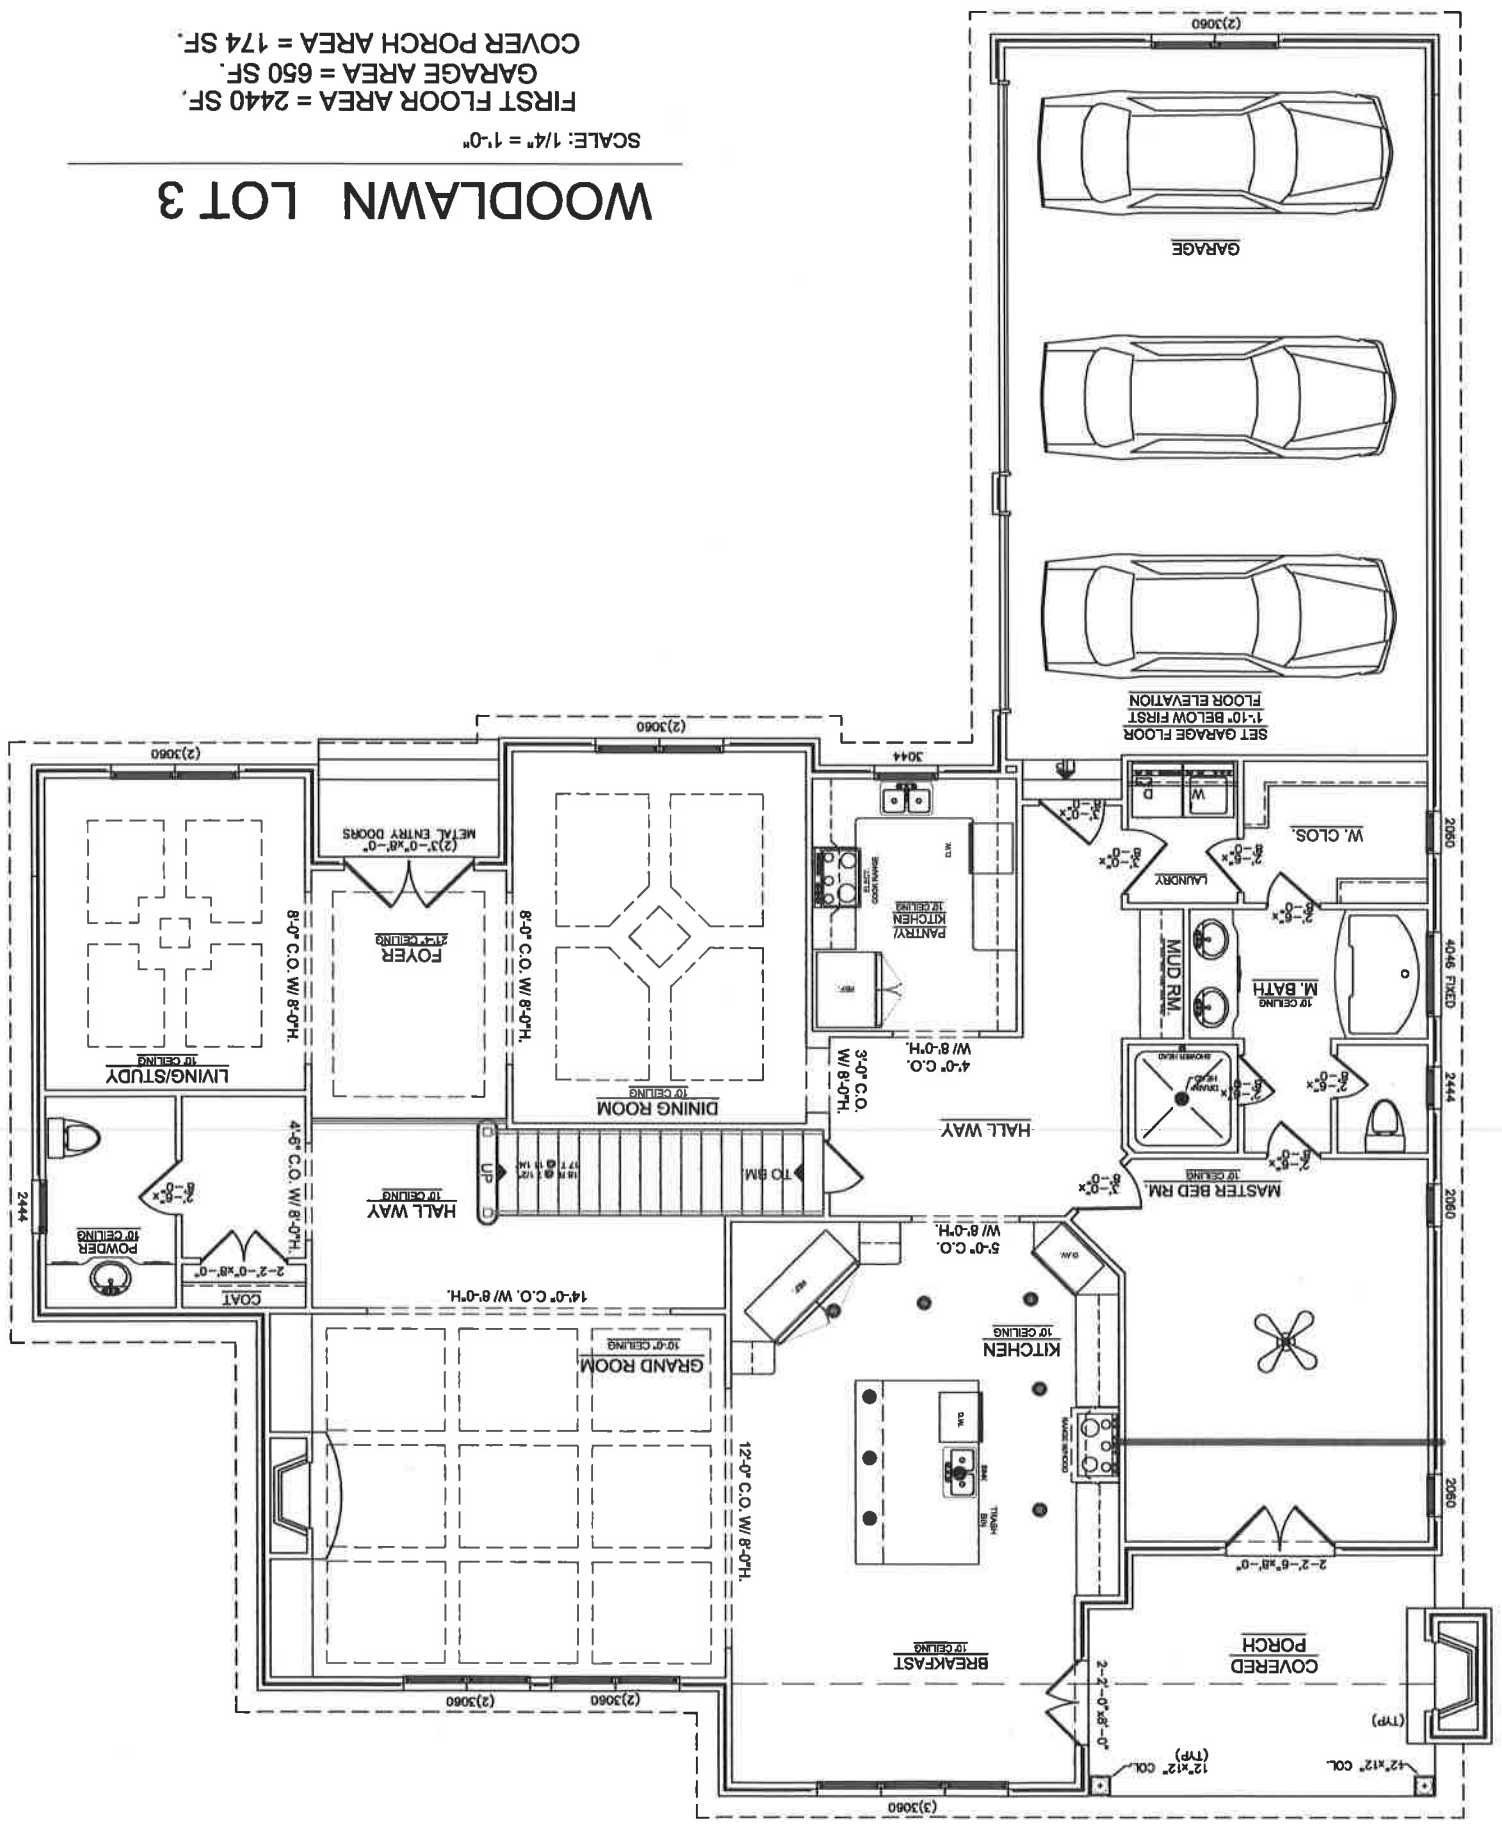

# WOODLAWN LOT 3

SCALE: 1/4" = 1'-0"

FIRST FLOOR AREA = 2440 SF.  
 GARAGE AREA = 650 SF.  
 COVER PORCH AREA = 174 SF.

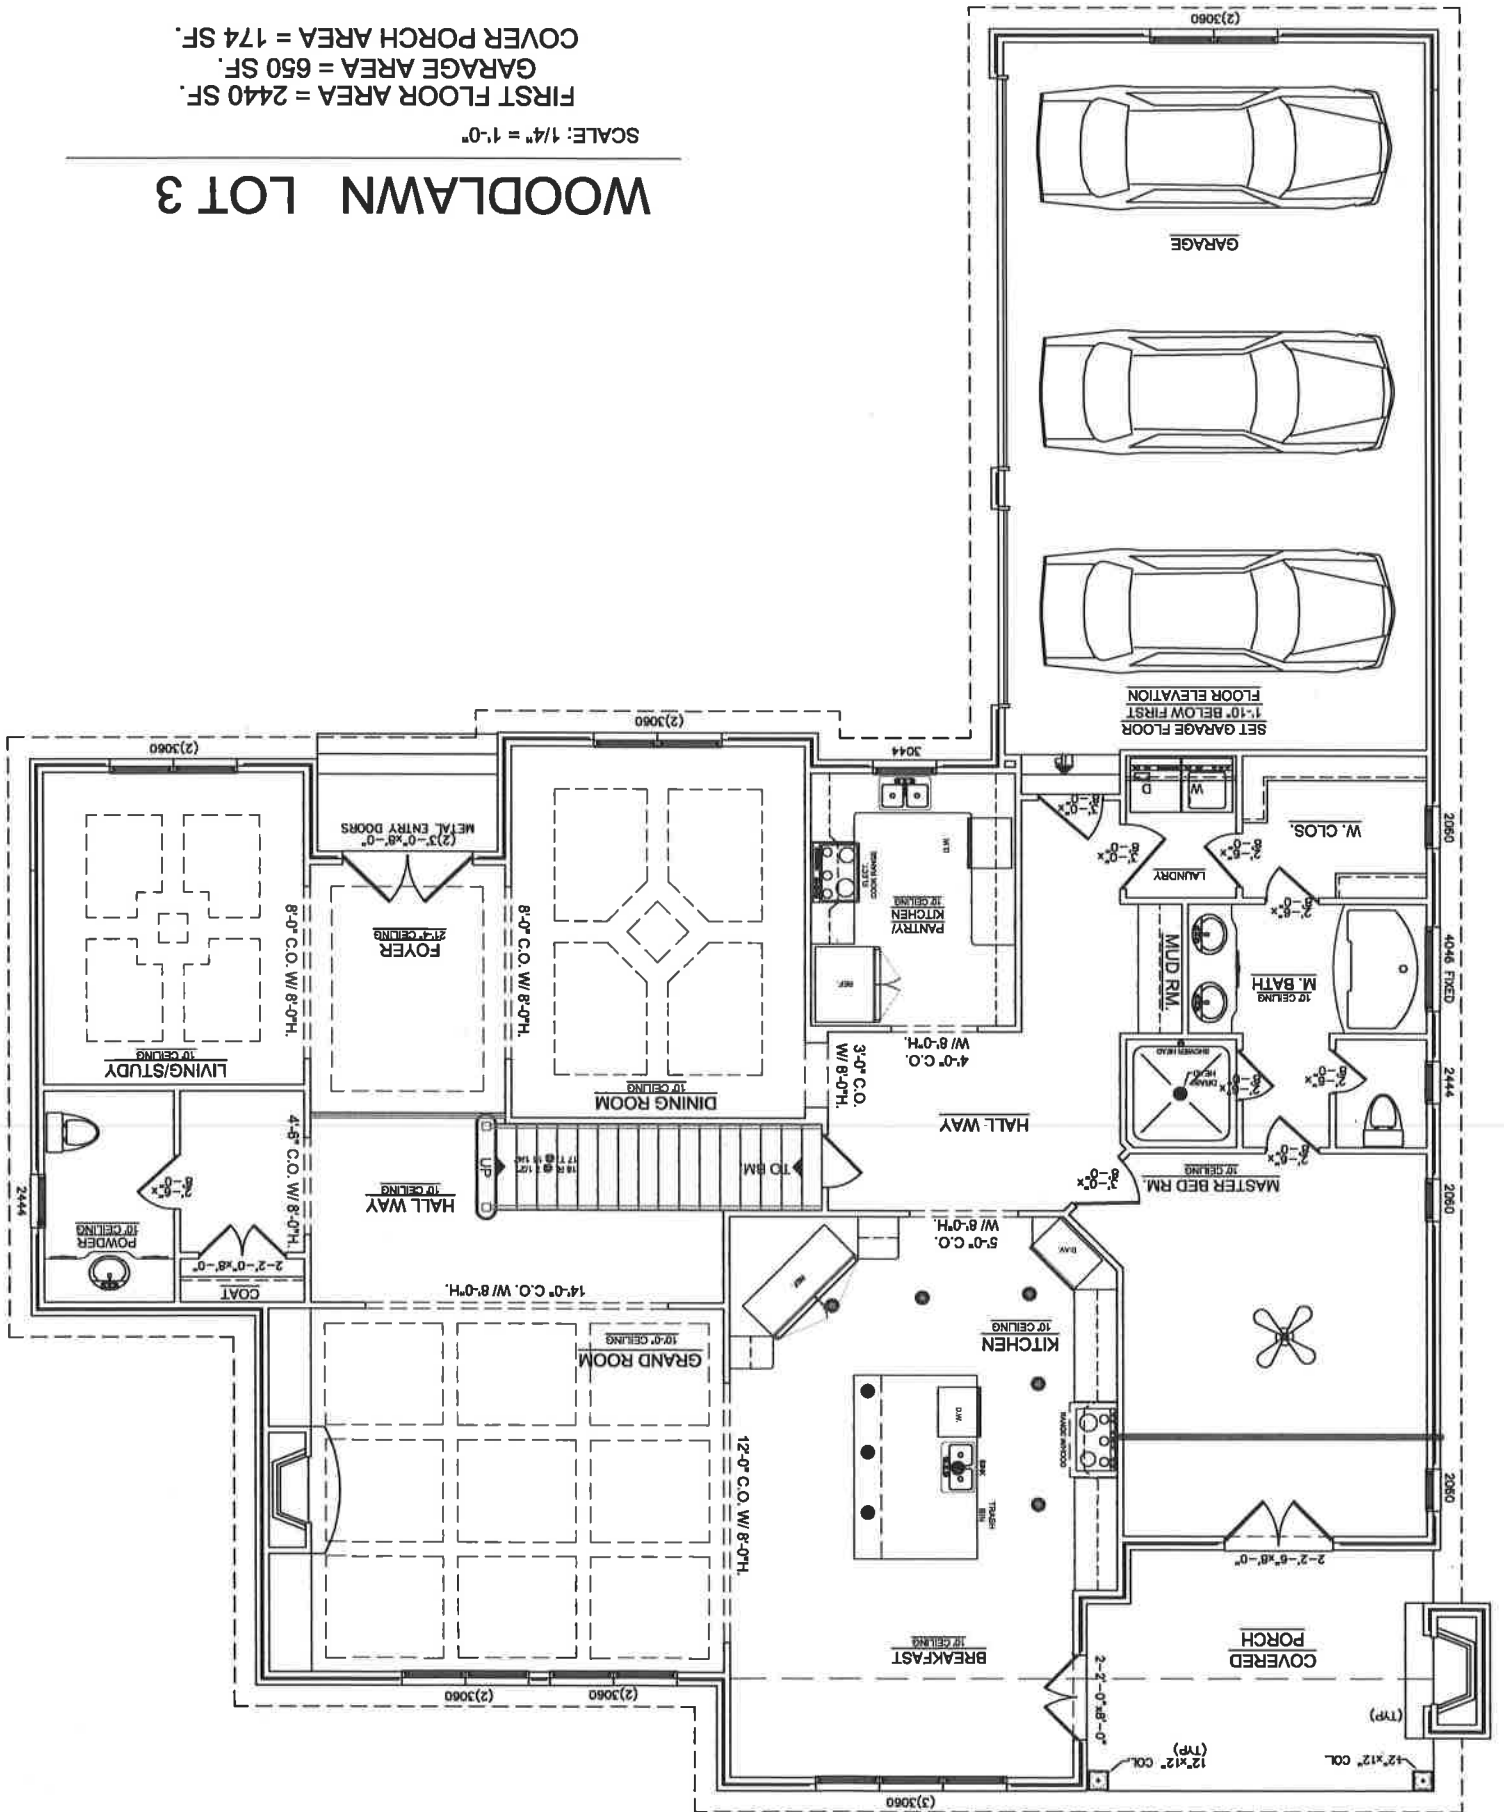

FIRST FLOOR AREA = 2440 SF.  
 SECOND FLOOR AREA = 2796 SF.  
 TOTAL HEATED AREA = 5236 SF.  
 GARAGE AREA = 650 SF.

SCALE: 1/4" = 1'-0"

# WOODLAWN LOT 3

